

UNION keyExcellence™ Patented Cylinders

Euro Key and Turn Cylinder



ASSA ABLOY

Application:

For use with all standard euro profile lock cases

Specification:

Lengths starting at 3131 (62mm) available in 5mm increments

Key differs: 530 000 combinations

Patented until 2036

5min drill resistance


15kN pulling resistance

100,000 cycles performance in durability test

High corrosion resistance

Certified security, compliant with EN 1303:2015

Supplied with 3 nickel silver keys as standard

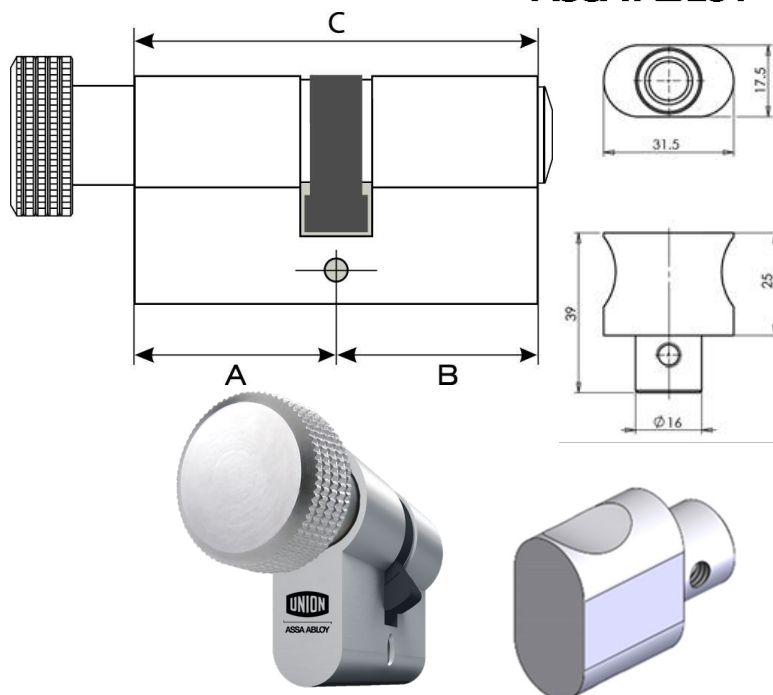

Optional Features:

- Classroom function
- RED LINE anti-snap feature

Finish:

- SN Satin Nickel
- PB Polished Brass (on request)

Standards:

BS EN 1303:2015

EN 16341 assessed for use on 30 minute timber fire doors

1	6	0	0	0	A	6	A
---	---	---	---	---	---	---	---

Variants :

Code	Description
XMKEERT3131SN	KeyExcellence Euro Key and Round Turn Cylinder 62mm SN Finish
XMKEERT3636SN	KeyExcellence Euro Key and Round Turn Cylinder 72mm SN Finish
XMKEERT4141SN	KeyExcellence Euro Key and Round Turn Cylinder 82mm SN Finish
XMKEET3131SN	KeyExcellence Euro Key and Turn Cylinder 62mm SN Finish
XMKEET3636SN	KeyExcellence Euro Key and Turn Cylinder 72mm SN Finish
XMKEET4141SN	KeyExcellence Euro Key and Turn Cylinder 82mm SN Finish